


# RAILROAD TOWNSHIP

T 32 N, R 4 W

## E5

SECTION 6

SECTION 5

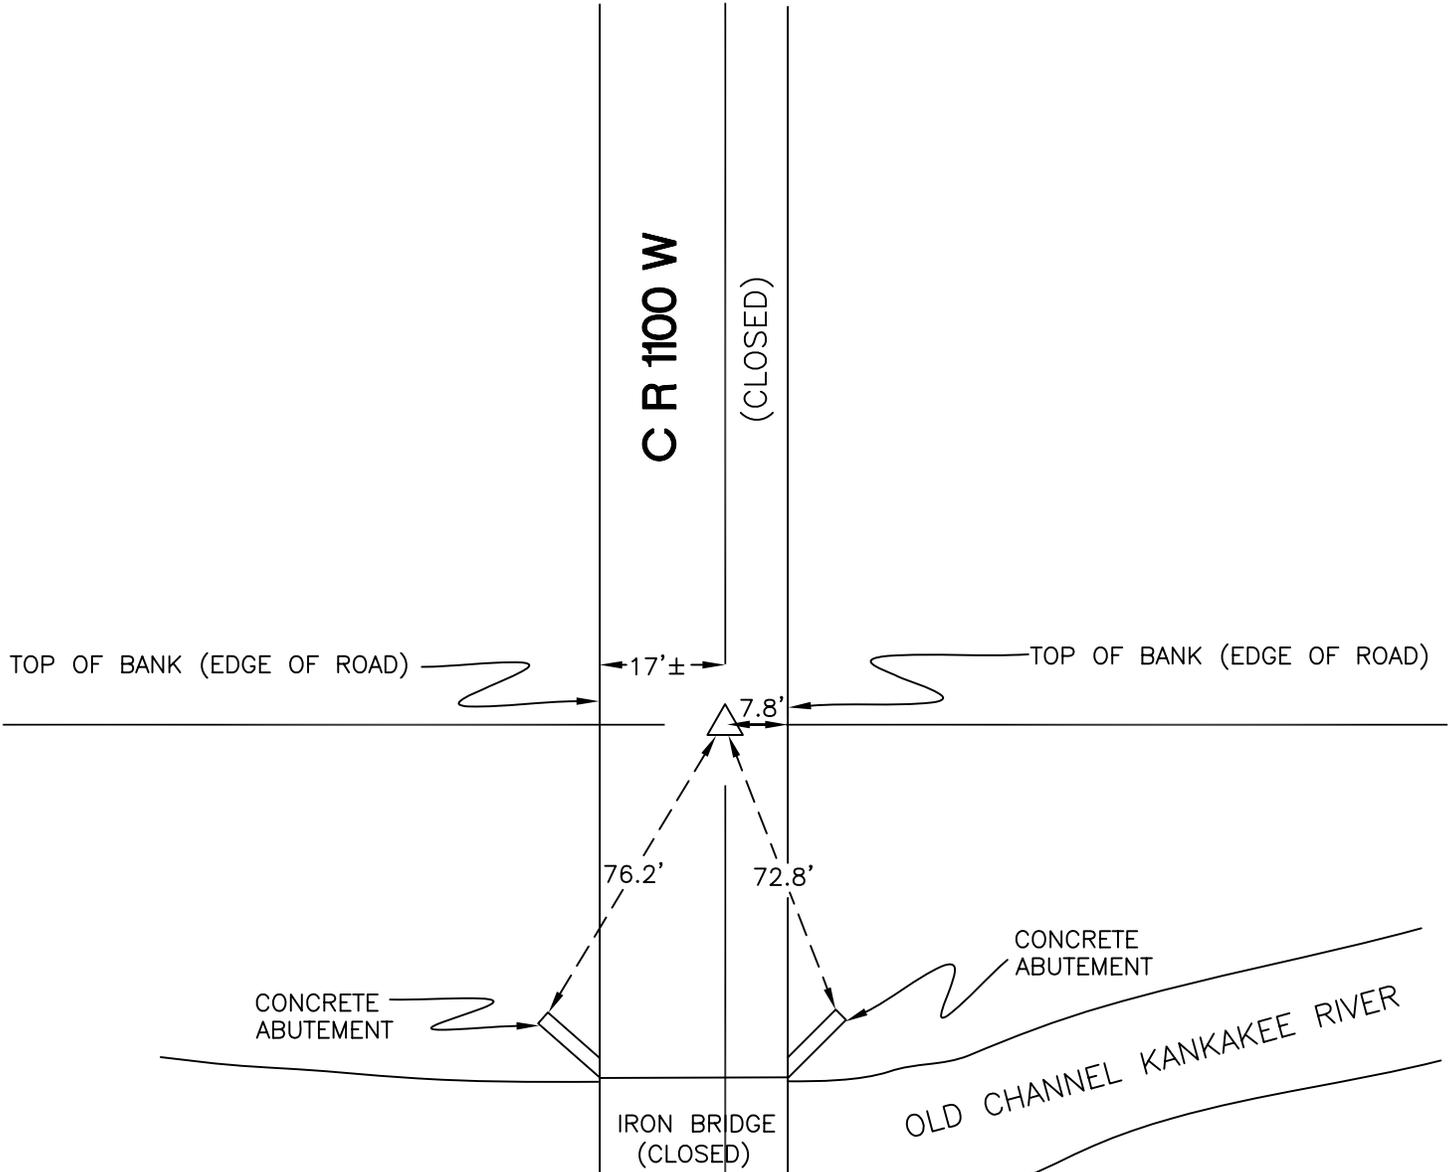


SECTION 7

SECTION 8

MONUMENT: HARRISON MONUMENT  
CORNER OF: RECORD  USE   
PARTY: JL/PM  
DATE: 4-3-2008  
COMMENTS: 6" BELOW GRADE.

C.E. PAUL FOUND 3/4" IRON PIPE IN 1932 WHILE DOING THE COUNTY LINE SURVEY. IT WAS 1.08 CHAINS FROM THE NE CORNER OF THE NE ABUTEMENT AND 1.11 CHAINS FROM THE NW CORNER OF THE NW ABUTEMENT. THE PIPE NO LONGER EXISTS. IT'S UNKNOWN WHEN THE HARRISON WAS SET OR BY WHOM. IT APPEARS TO BE SET IN THE RIGHT LOCATION BASED ON THE DISTANCES FROM THE REFERENCES AND THE APPARENT MOVEMENT OF THOSE REFERENCES AWAY FROM THE CORNER OVER THE LAST 75 YEARS.

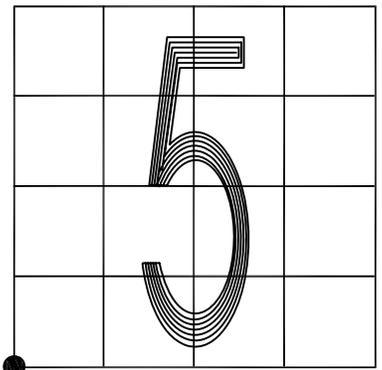

CORNER LOCATION IN THE SECTION

## E5